


GYPSE double poteau accolé, lisses rectangulaires sur muret

Joined double post rectangular rails on low wall

Anclaje doble unido, bandas horizontales rectas en pared




- Applications / Applications / Aplicaciones

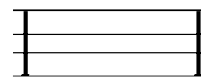



Droit, lisses rectangulaires sur muret
Straight, rectangular rails on low wall
 Recto, bandas horizontales rectas en pared

- Elévation / Elevation / Elevación

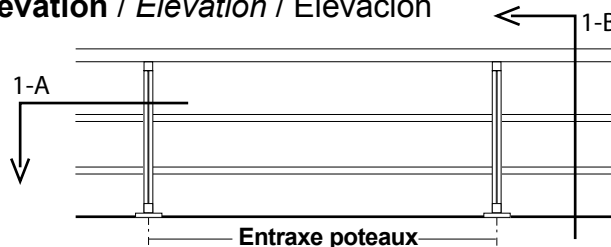

Distance between posts / Distancia entre anclajes
lieu public / public place / lugar público : 930 mm maxi.
lieu privé / private place / lugar privado : 1600 mm maxi.

Echelle 1:2 / Scale 1:2 / Escala 1:2

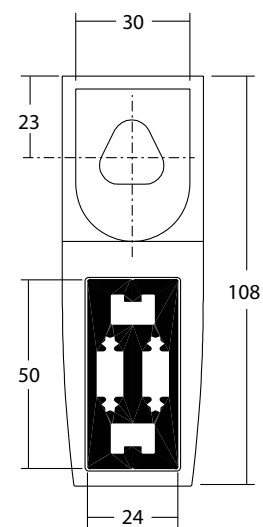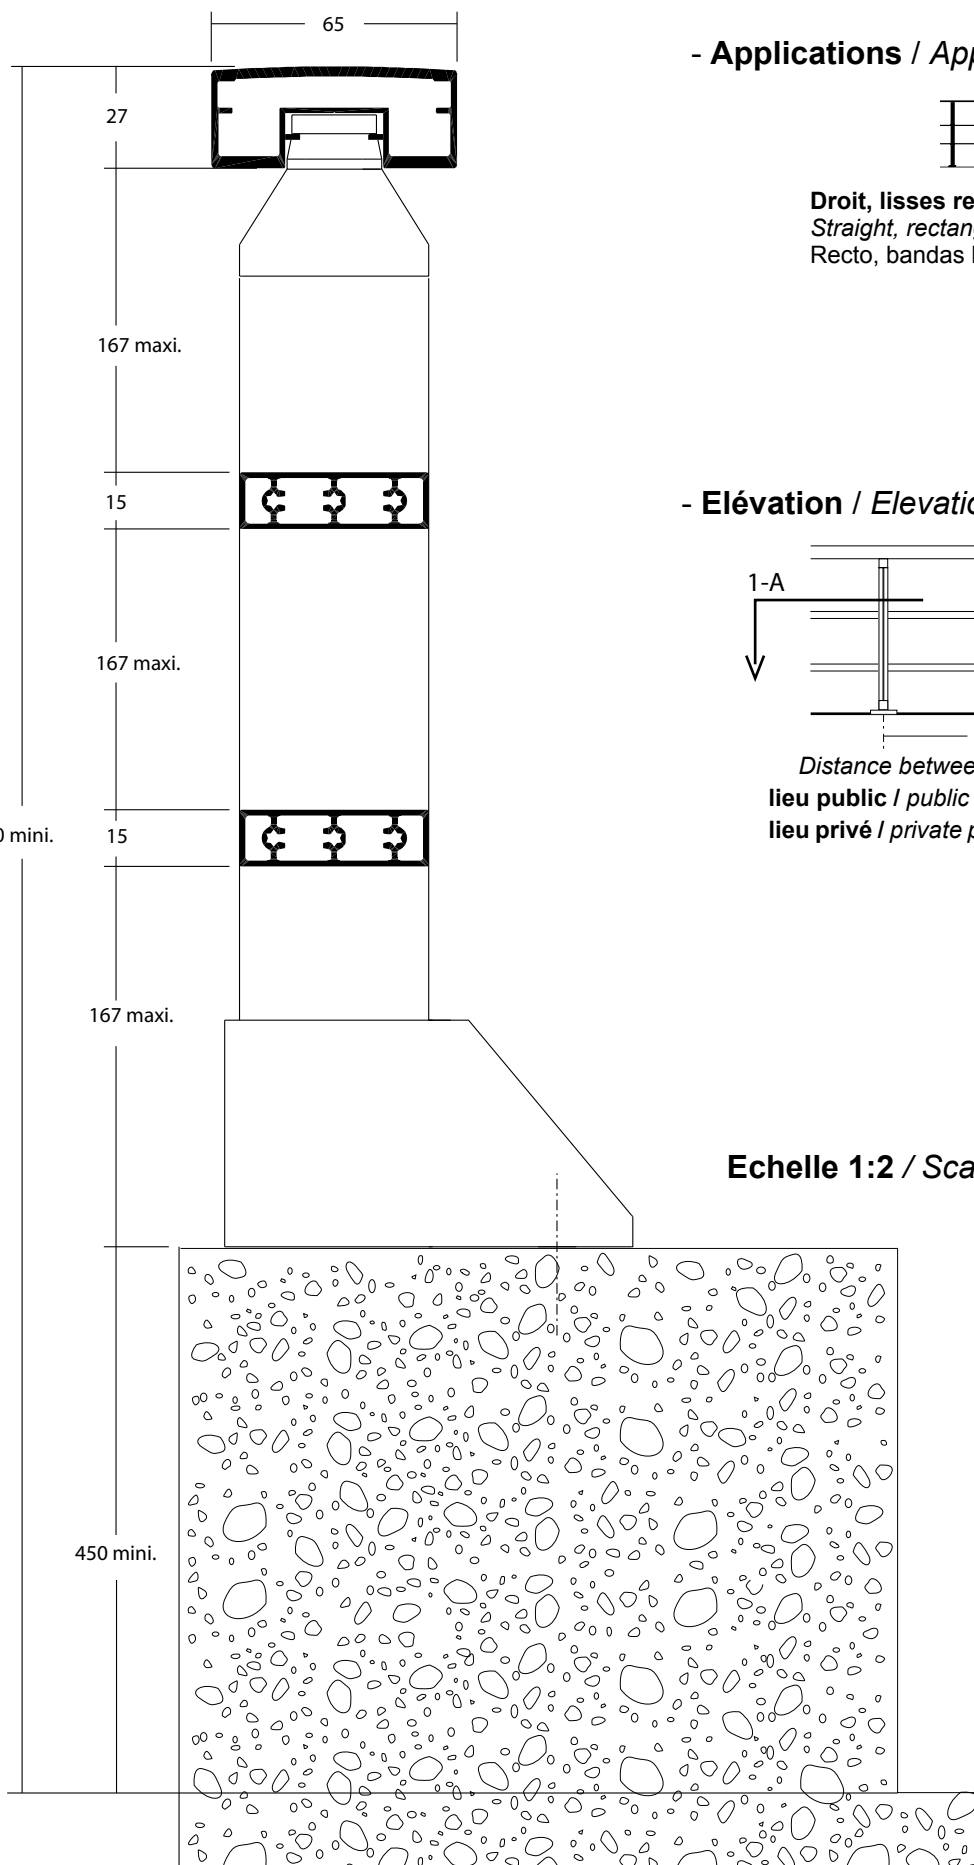

Coupe horizontale 1A
Horizontal cross section
 Corte horizontal

Coupe verticale 1B
Vertical cross section / Corte vertical