



GYPSE double poteau accolé, rempl. sous lisse intermédiaire

Joined double post infill beneath intermediate rail


Anclaje doble unido, acristalamiento bajo perfil intermedio

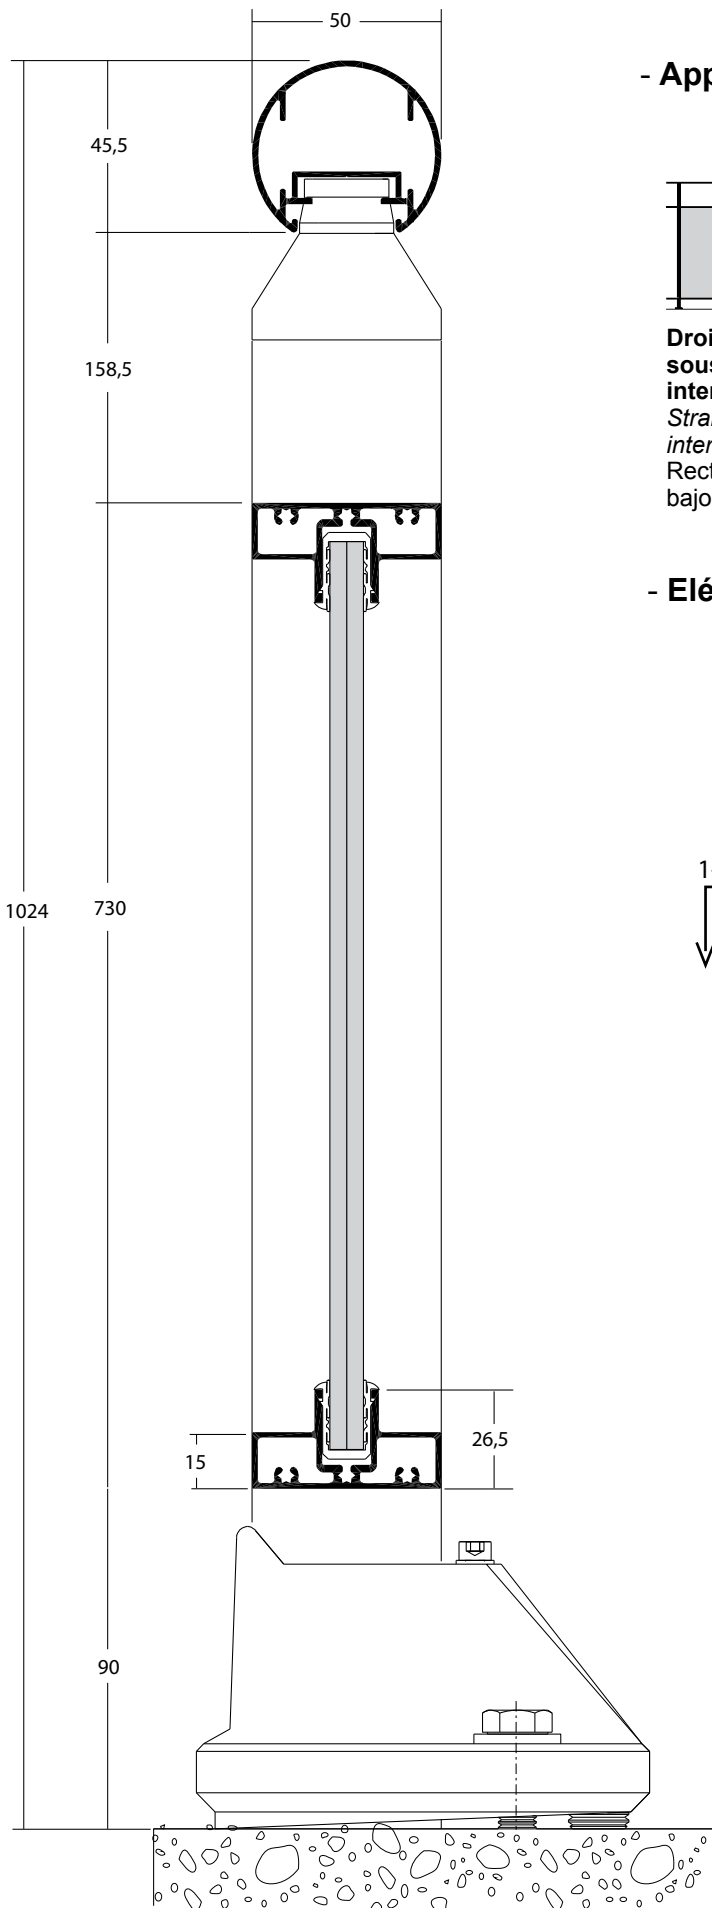

- Applications / Applications / Aplicaciones

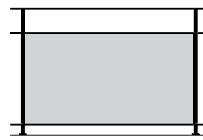


Droit, remplissage sous lisse intermédiaire
Straight, infill under intermediate handrail
 Recto, acristalamiento bajo perfil intermedio

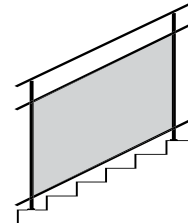


Rampant (jusqu'à 40°), remplissage sous lisse intermédiaire
Sloped (up to 40°), infill under intermediate handrail
 Escalera (hasta 40°), acristalamiento bajo perfil intermedio

- Elévation / Elevation / Elevación

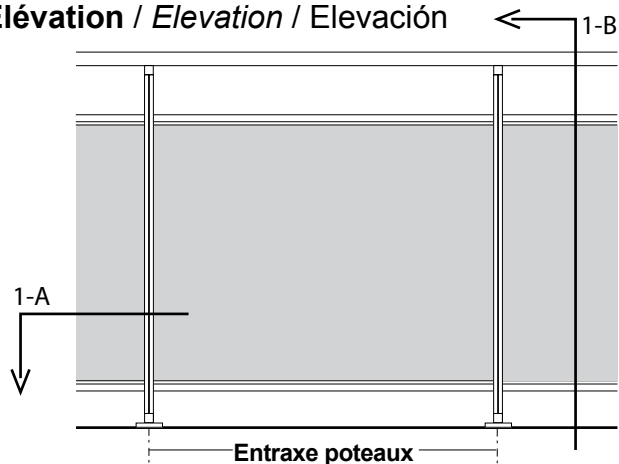

Distance between posts / Distancia entre anclajes
lieu public / public place / lugar público : 930 mm maxi.
lieu privé / private place / lugar privado : 1600 mm maxi.

Echelle 1:2 / Scale 1:2 / Escala 1:2

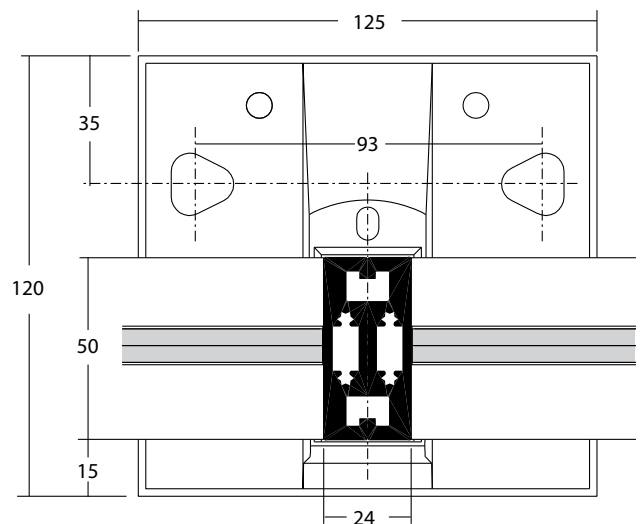

Coupe horizontale 1A

Horizontal cross section / Corte horizontal

Coupe vertical 1B / Vertical cross section / Corte vertical