


# NOTEAL : volet 1 vantail lames pleines verticales

1-leaf shutter vertical slats

Contraventana 1 hoja lamas enteras verticales





## - Applications / Applications / Aplicaciones

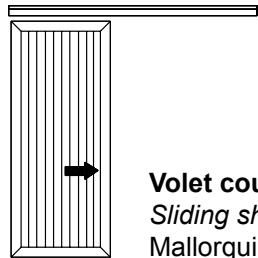


**Volet coulissant avec remplissage**  
Sliding shutter with infill  
Mallorquina corredera con lamas

## - Elévation / Elevation / Elevación

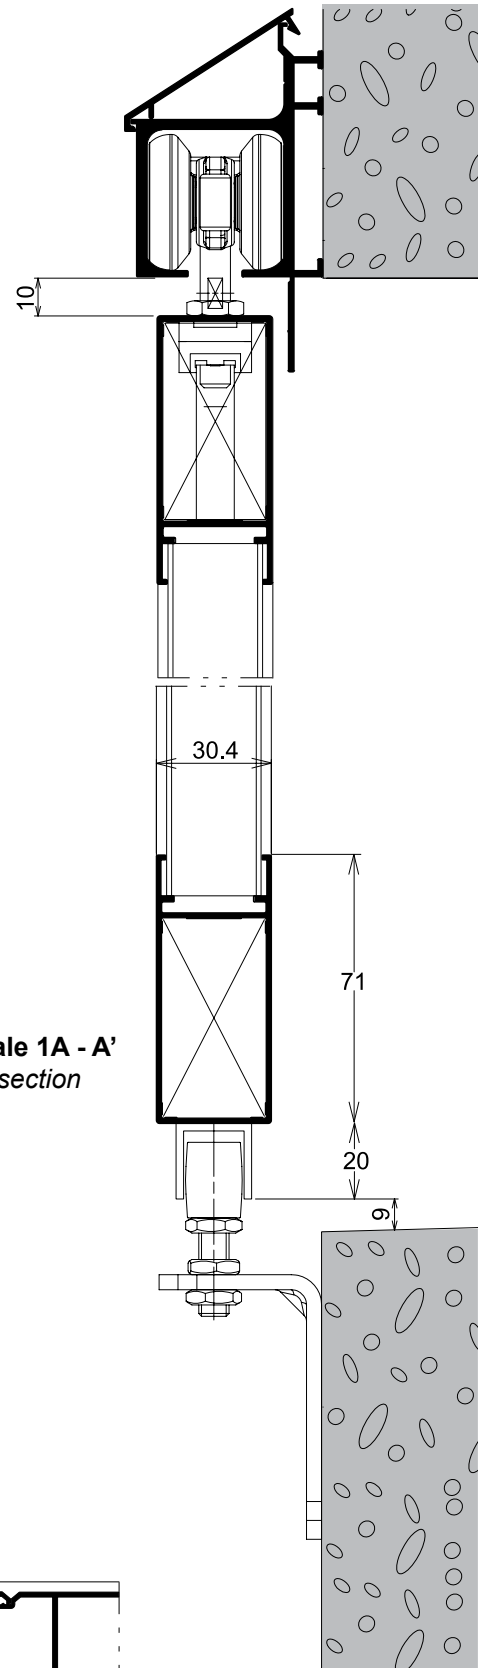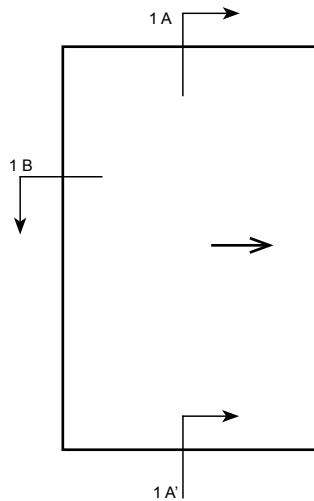

**Coupe verticale 1A - A'**  
Vertical cross section  
Corte vertical

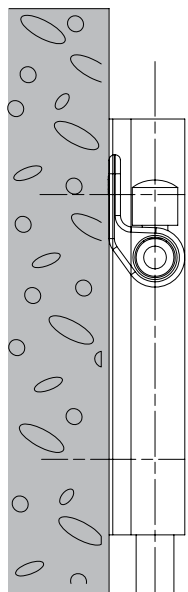

**Coupe horizontale 1B**  
Horizontal cross section  
Corte horizontal

