


NOTEAL : volet 2 vantaux lames pleines verticales

2-leaf shutter vertical slats



Contraventana 2 hojas lamas enteras verticales

- Applications / Applications / Aplicaciones

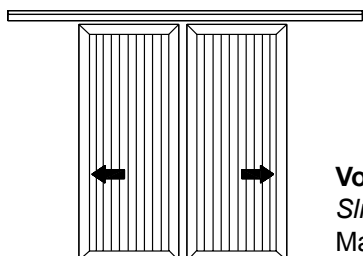


Volet coulissant avec remplissage
Sliding shutter with infill
Mallorquina corredera con lamas

- Elévation / Elevation / Elevación

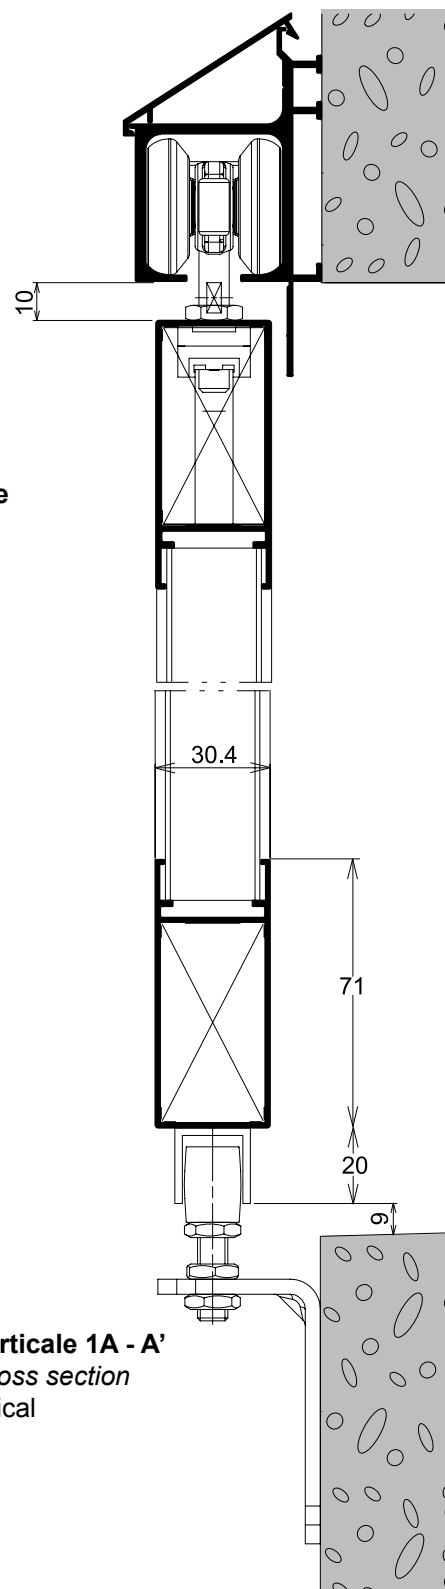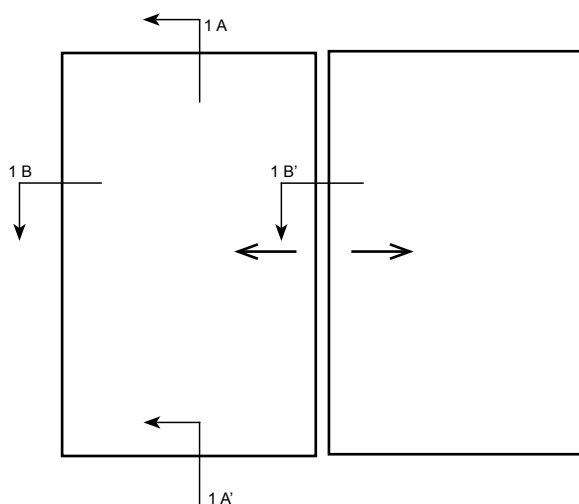

Coupe verticale 1A - A'
Vertical cross section
Corte vertical

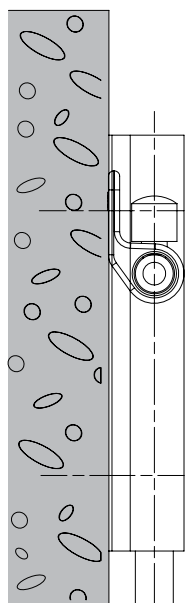

Coupe horizontale 1B - B'
Horizontal cross section
Corte horizontal

