


NOTEAL : volet 1 vantail persienné toute hauteur

1 louvered leaf (full height)



Mallorquina 1 hoja apersianada toda la altura

- Applications / Applications / Aplicaciones

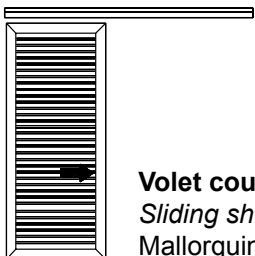


Volet coulissant avec remplissage
Sliding shutter with infill
Mallorquina corredera con lamas

- Elévation / Elevation / Elevación

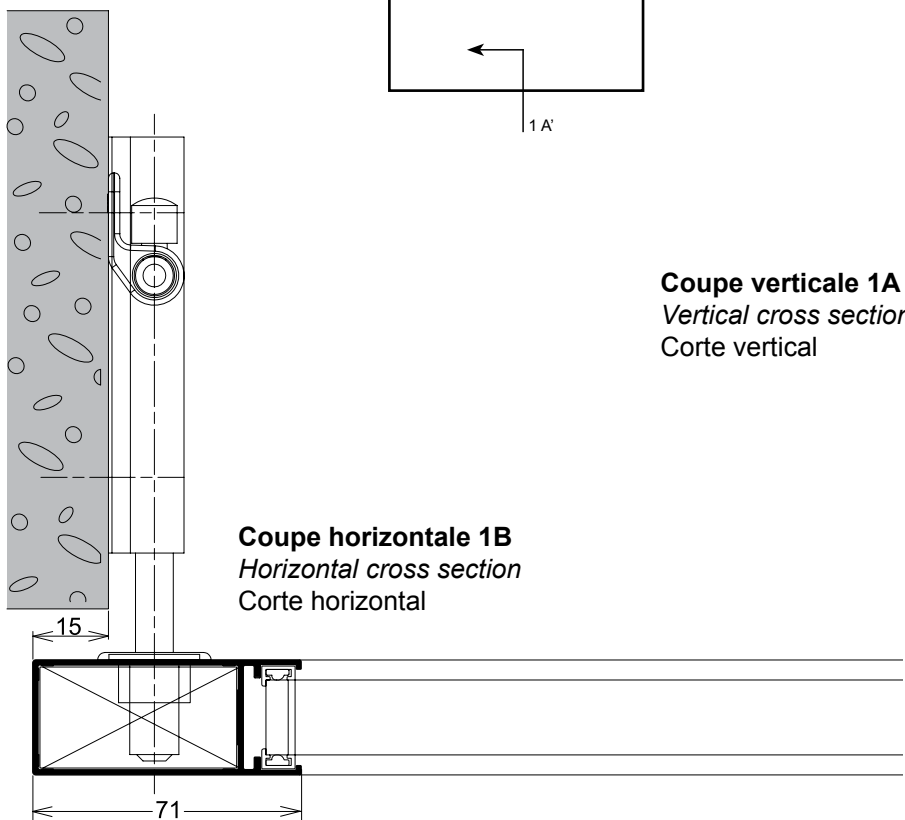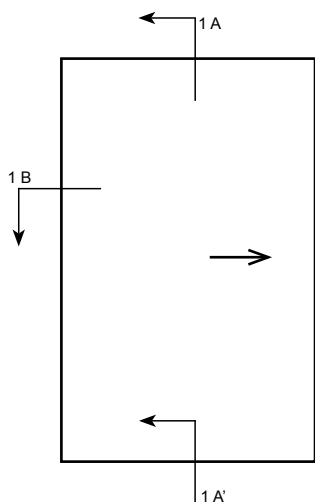

Coupe horizontale 1B
Horizontal cross section
Corte horizontal

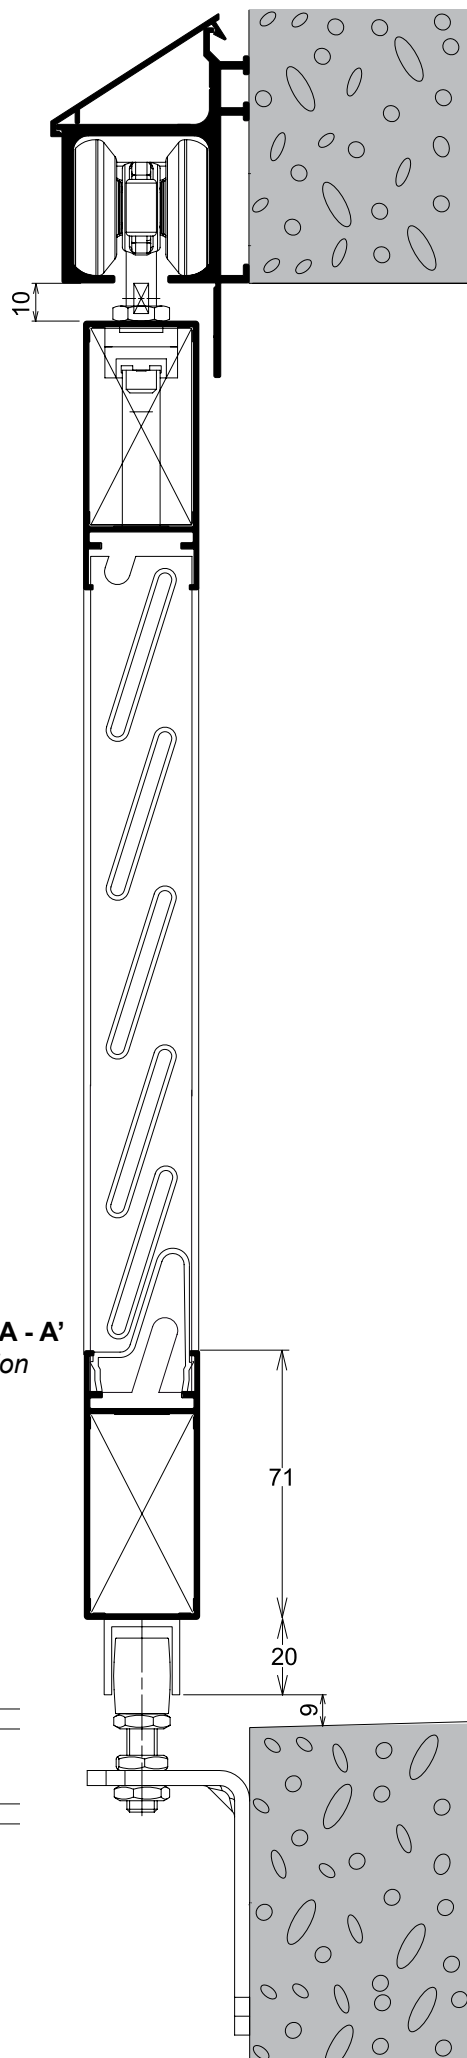

Coupe verticale 1A - A'
Vertical cross section
Corte vertical