


TOPAZE : porte-fenêtre coulissante à dormant fixe

Outer face-fixed sliding patio-door

Balconera corredera con marco fijo

- Applications / Applications / Aplicaciones

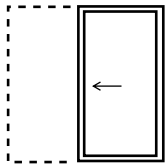


Porte-fenêtre 1 vantail à dormant fixe


1-leaf outer face-fixed sliding patio-door

Balconera corredera 1 hoja con marco fijo


- Elévation / Elevation / Elevación

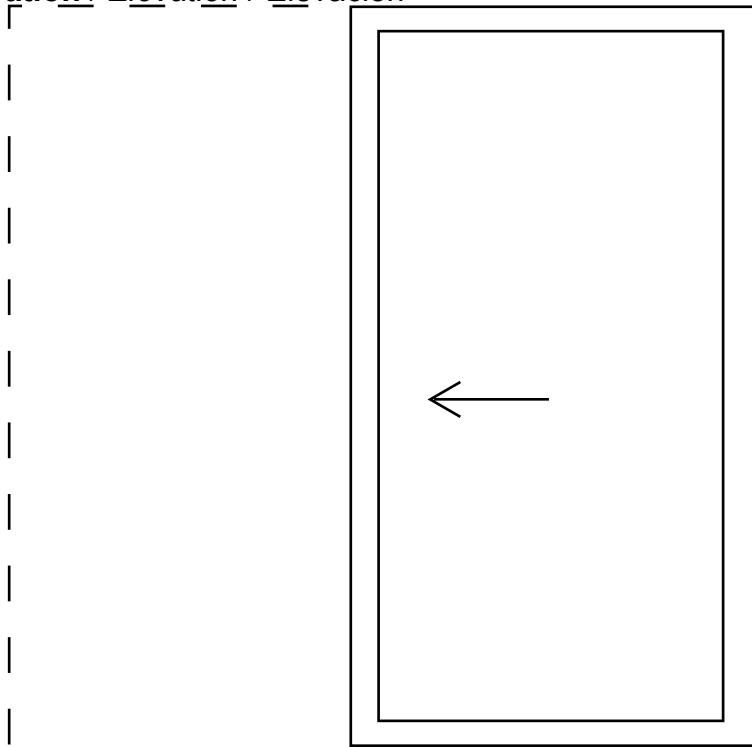

Coupe verticale
Vertical cross section
Corte vertical

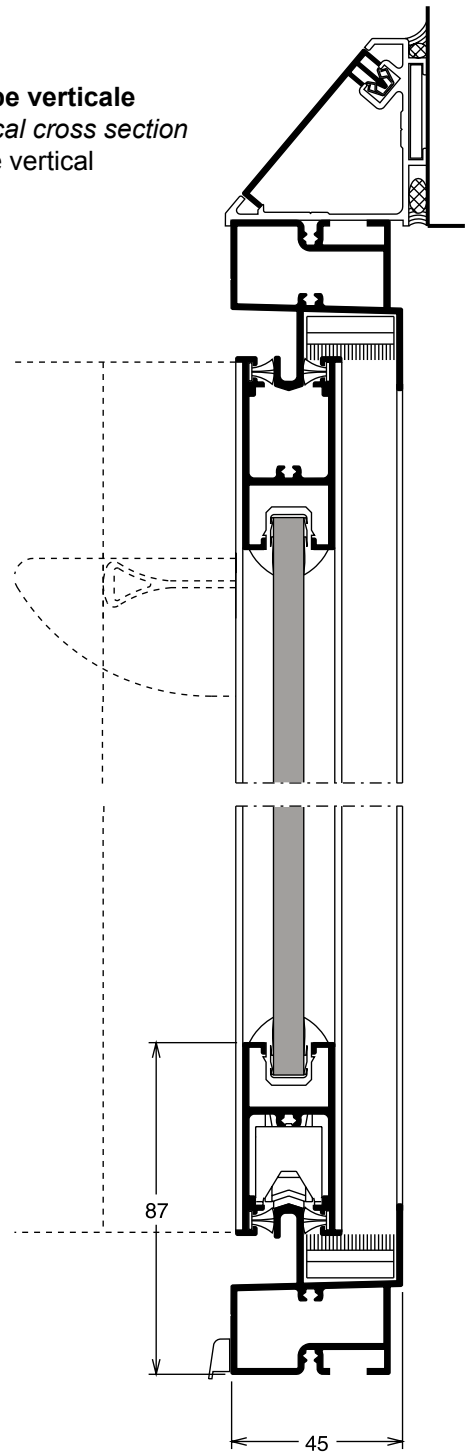

Echelle 1:2 / Scale 1:2 / Escala 1:2

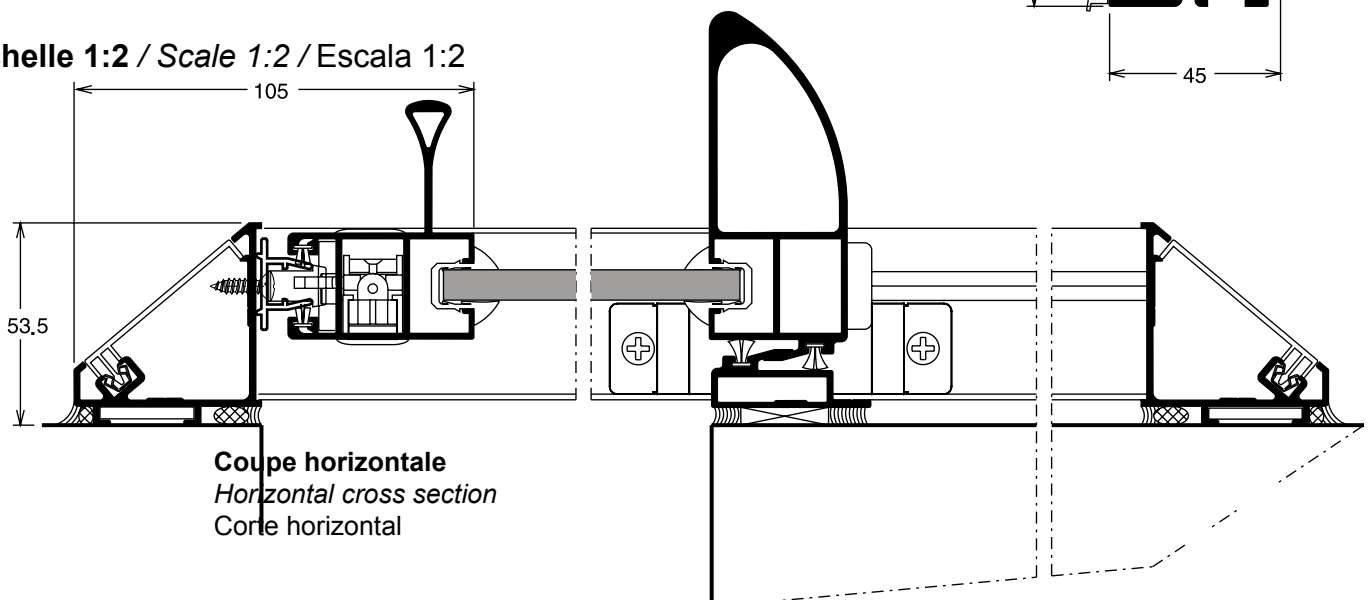

Coupe horizontale
Horizontal cross section
Corte horizontal